


Typical Hydronic (Glycol) Frost Heave Prevention System

Typical operation — supply and return flow path

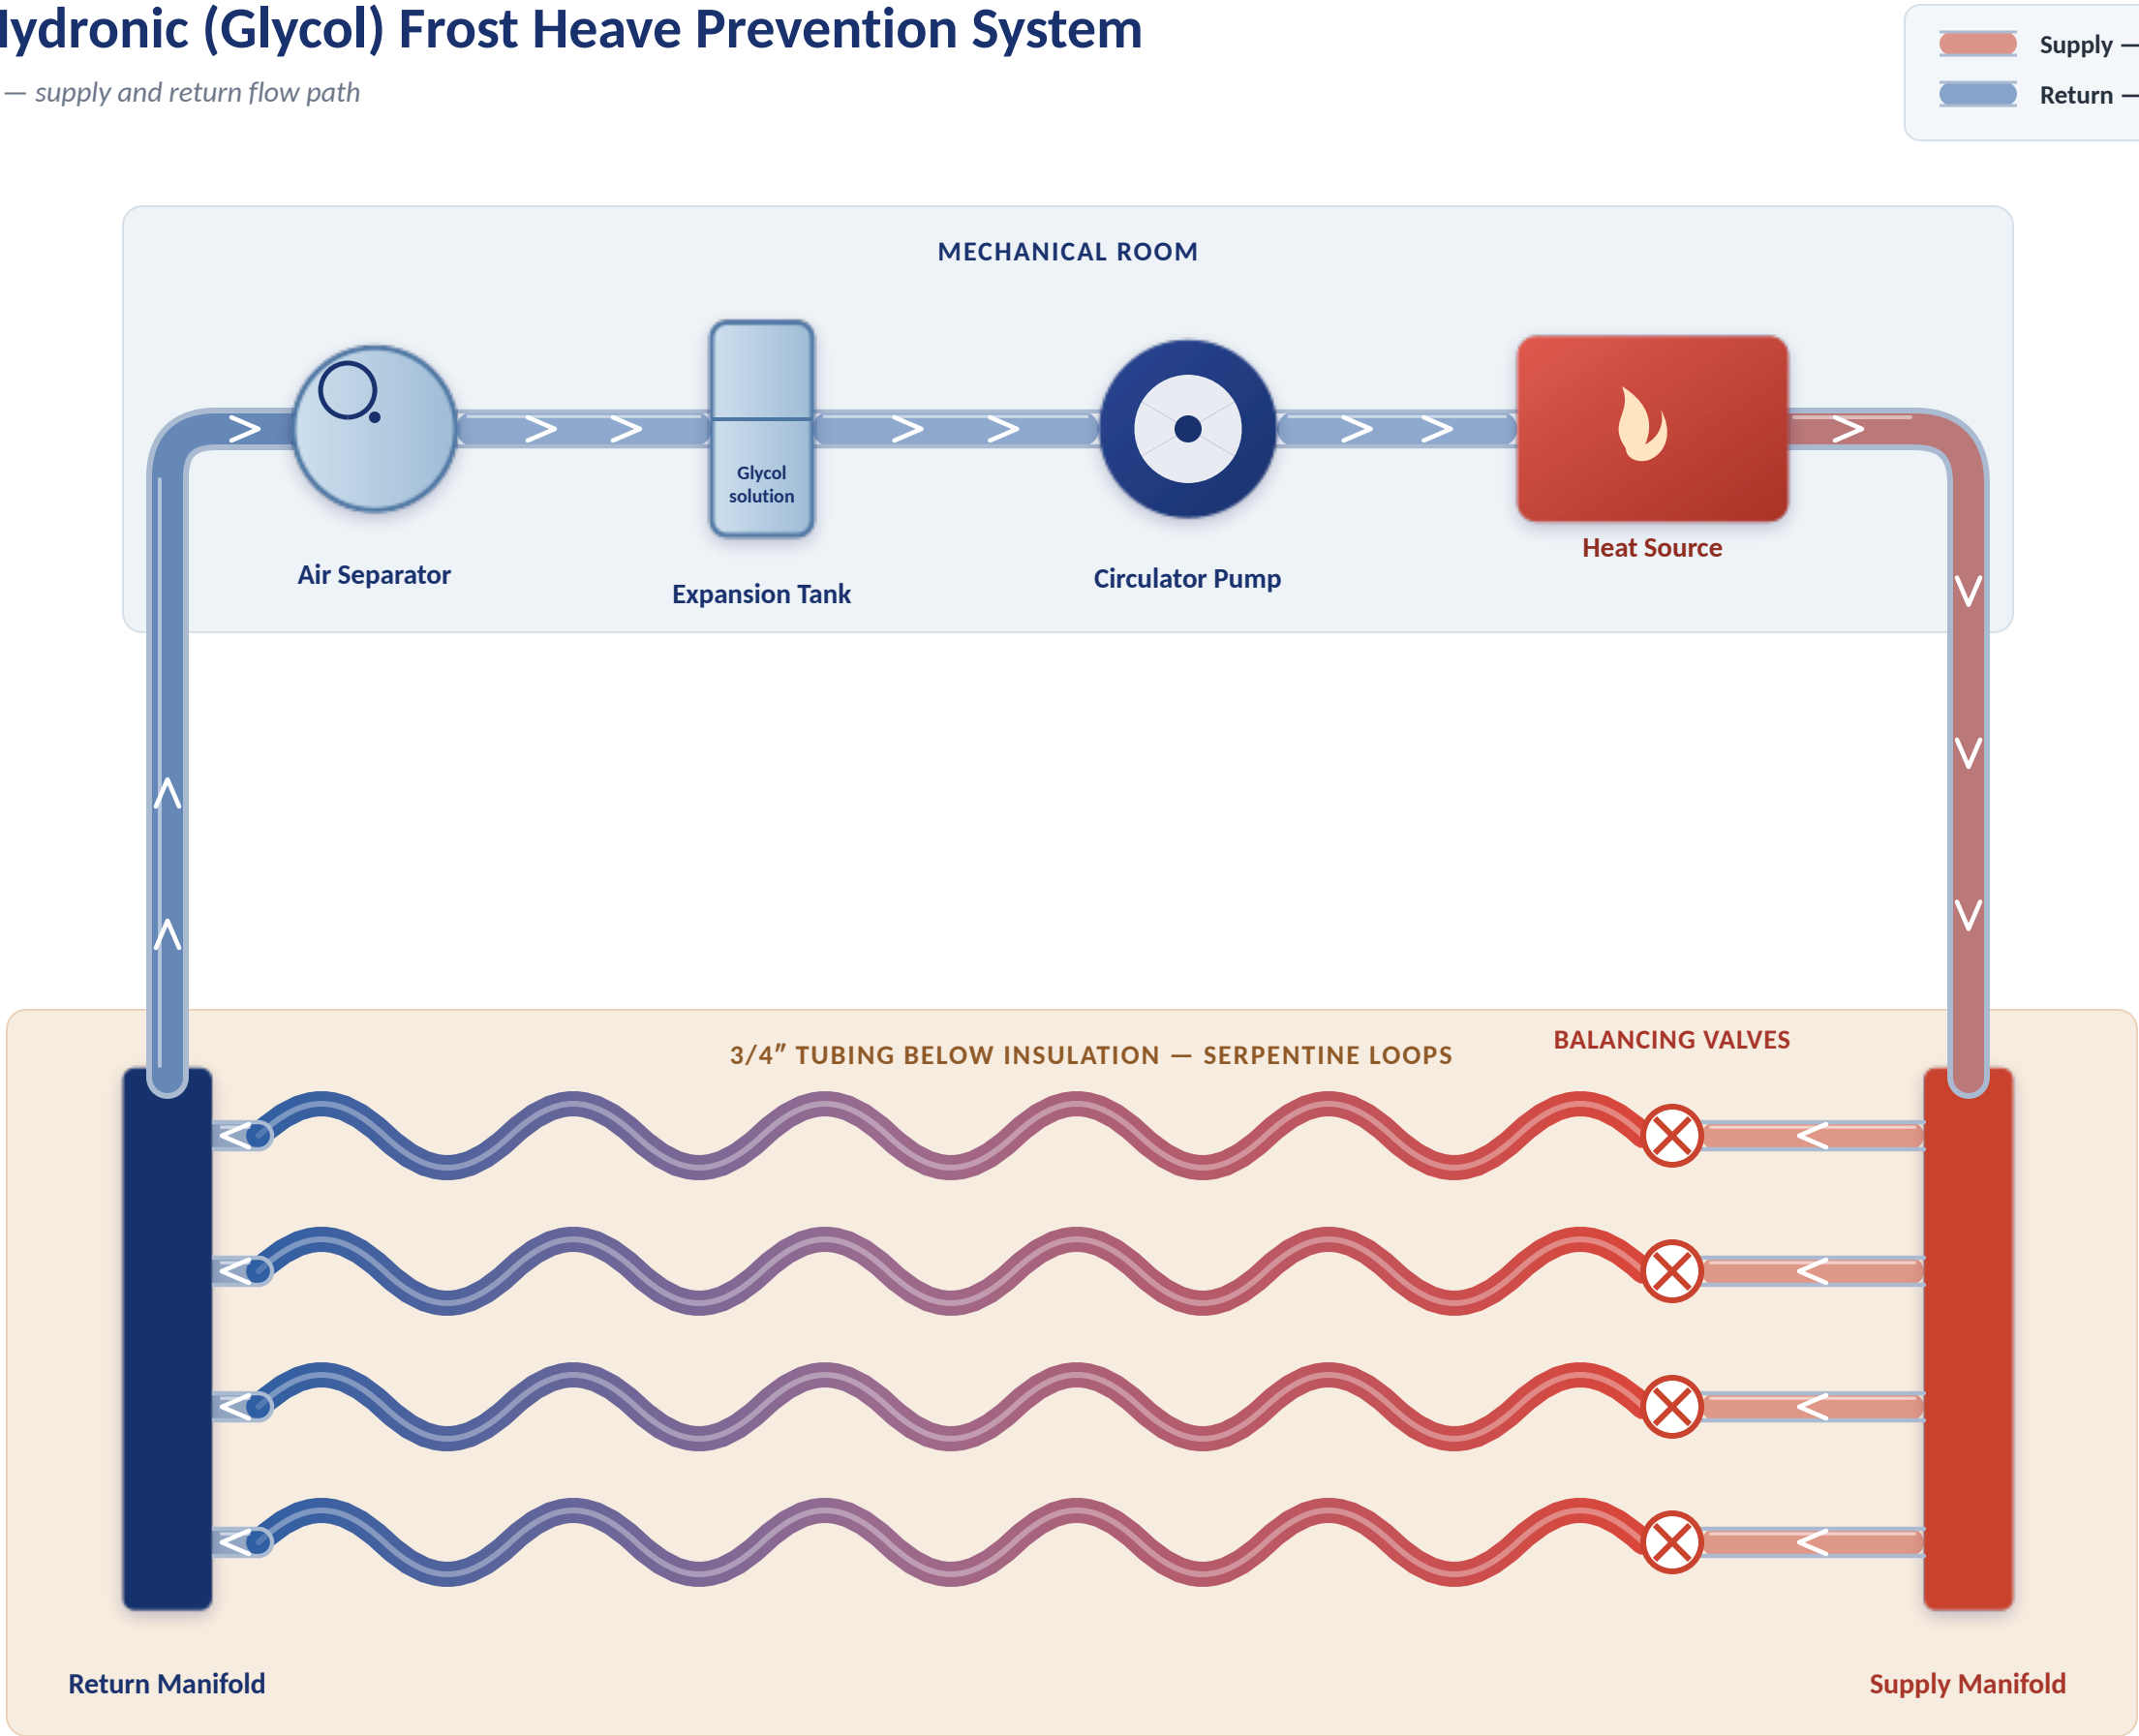

OTHER TYPICAL COMPONENTS

(not shown in this simplified schematic)

- Pressure gauge
- Temperature gauges/sensors
- Fill connection
- Purge/drain connection
- Check valve, where applicable
- Flow indication or flow meters at the manifold
- Low-flow / flow-failure monitoring
- Glycol concentration/ service point